

**KEY:**

- Road closure
- Diversion route

**SAFETY, HEALTH AND ENVIRONMENTAL INFORMATION**

IN ADDITION TO THE HAZARDS/RISKS NORMALLY ASSOCIATED WITH THE TYPES OF WORK DETAILED ON THIS DRAWING, NOTE THE FOLLOWING SIGNIFICANT RESIDUAL RISKS

CONSTRUCTION	(ENTER 'NONE' IF APPLICABLE)
MAINTENANCE/CLEANING	(ENTER 'NONE' IF APPLICABLE)
USE	(ENTER 'NONE' IF APPLICABLE)
DECOMMISSIONING/DEMOLITION	(ENTER 'NONE' IF APPLICABLE)

© Crown Copyright and Database rights 2015 100023343

Rev.	Date	Purpose of revision	Drawn	Checked	Approved




Mark Kemp  
Deputy Director - Commercial  
Environment and Economy  
Oxfordshire County Council  
Speedwell House  
Speedwell Street  
Oxford  
OX1 1NE  
Tel: (01865) 815700  
Fax: (01865) 241577

Project title  
**B 0816 Cleveland Bridge  
Emergency Works**

Drawing title  
**TTRO  
Proposed Diversion Route**

Drawing Status	Preliminary Design		
Scale @ A3	Drawn by JFJ	Checked by BJD	Approved by BJD
NTS	Date drawn 18/07/16	Date checked 01/08/16	Date approved 01/08/16

Oxfordshire Project No. & File Ref  
B-0816

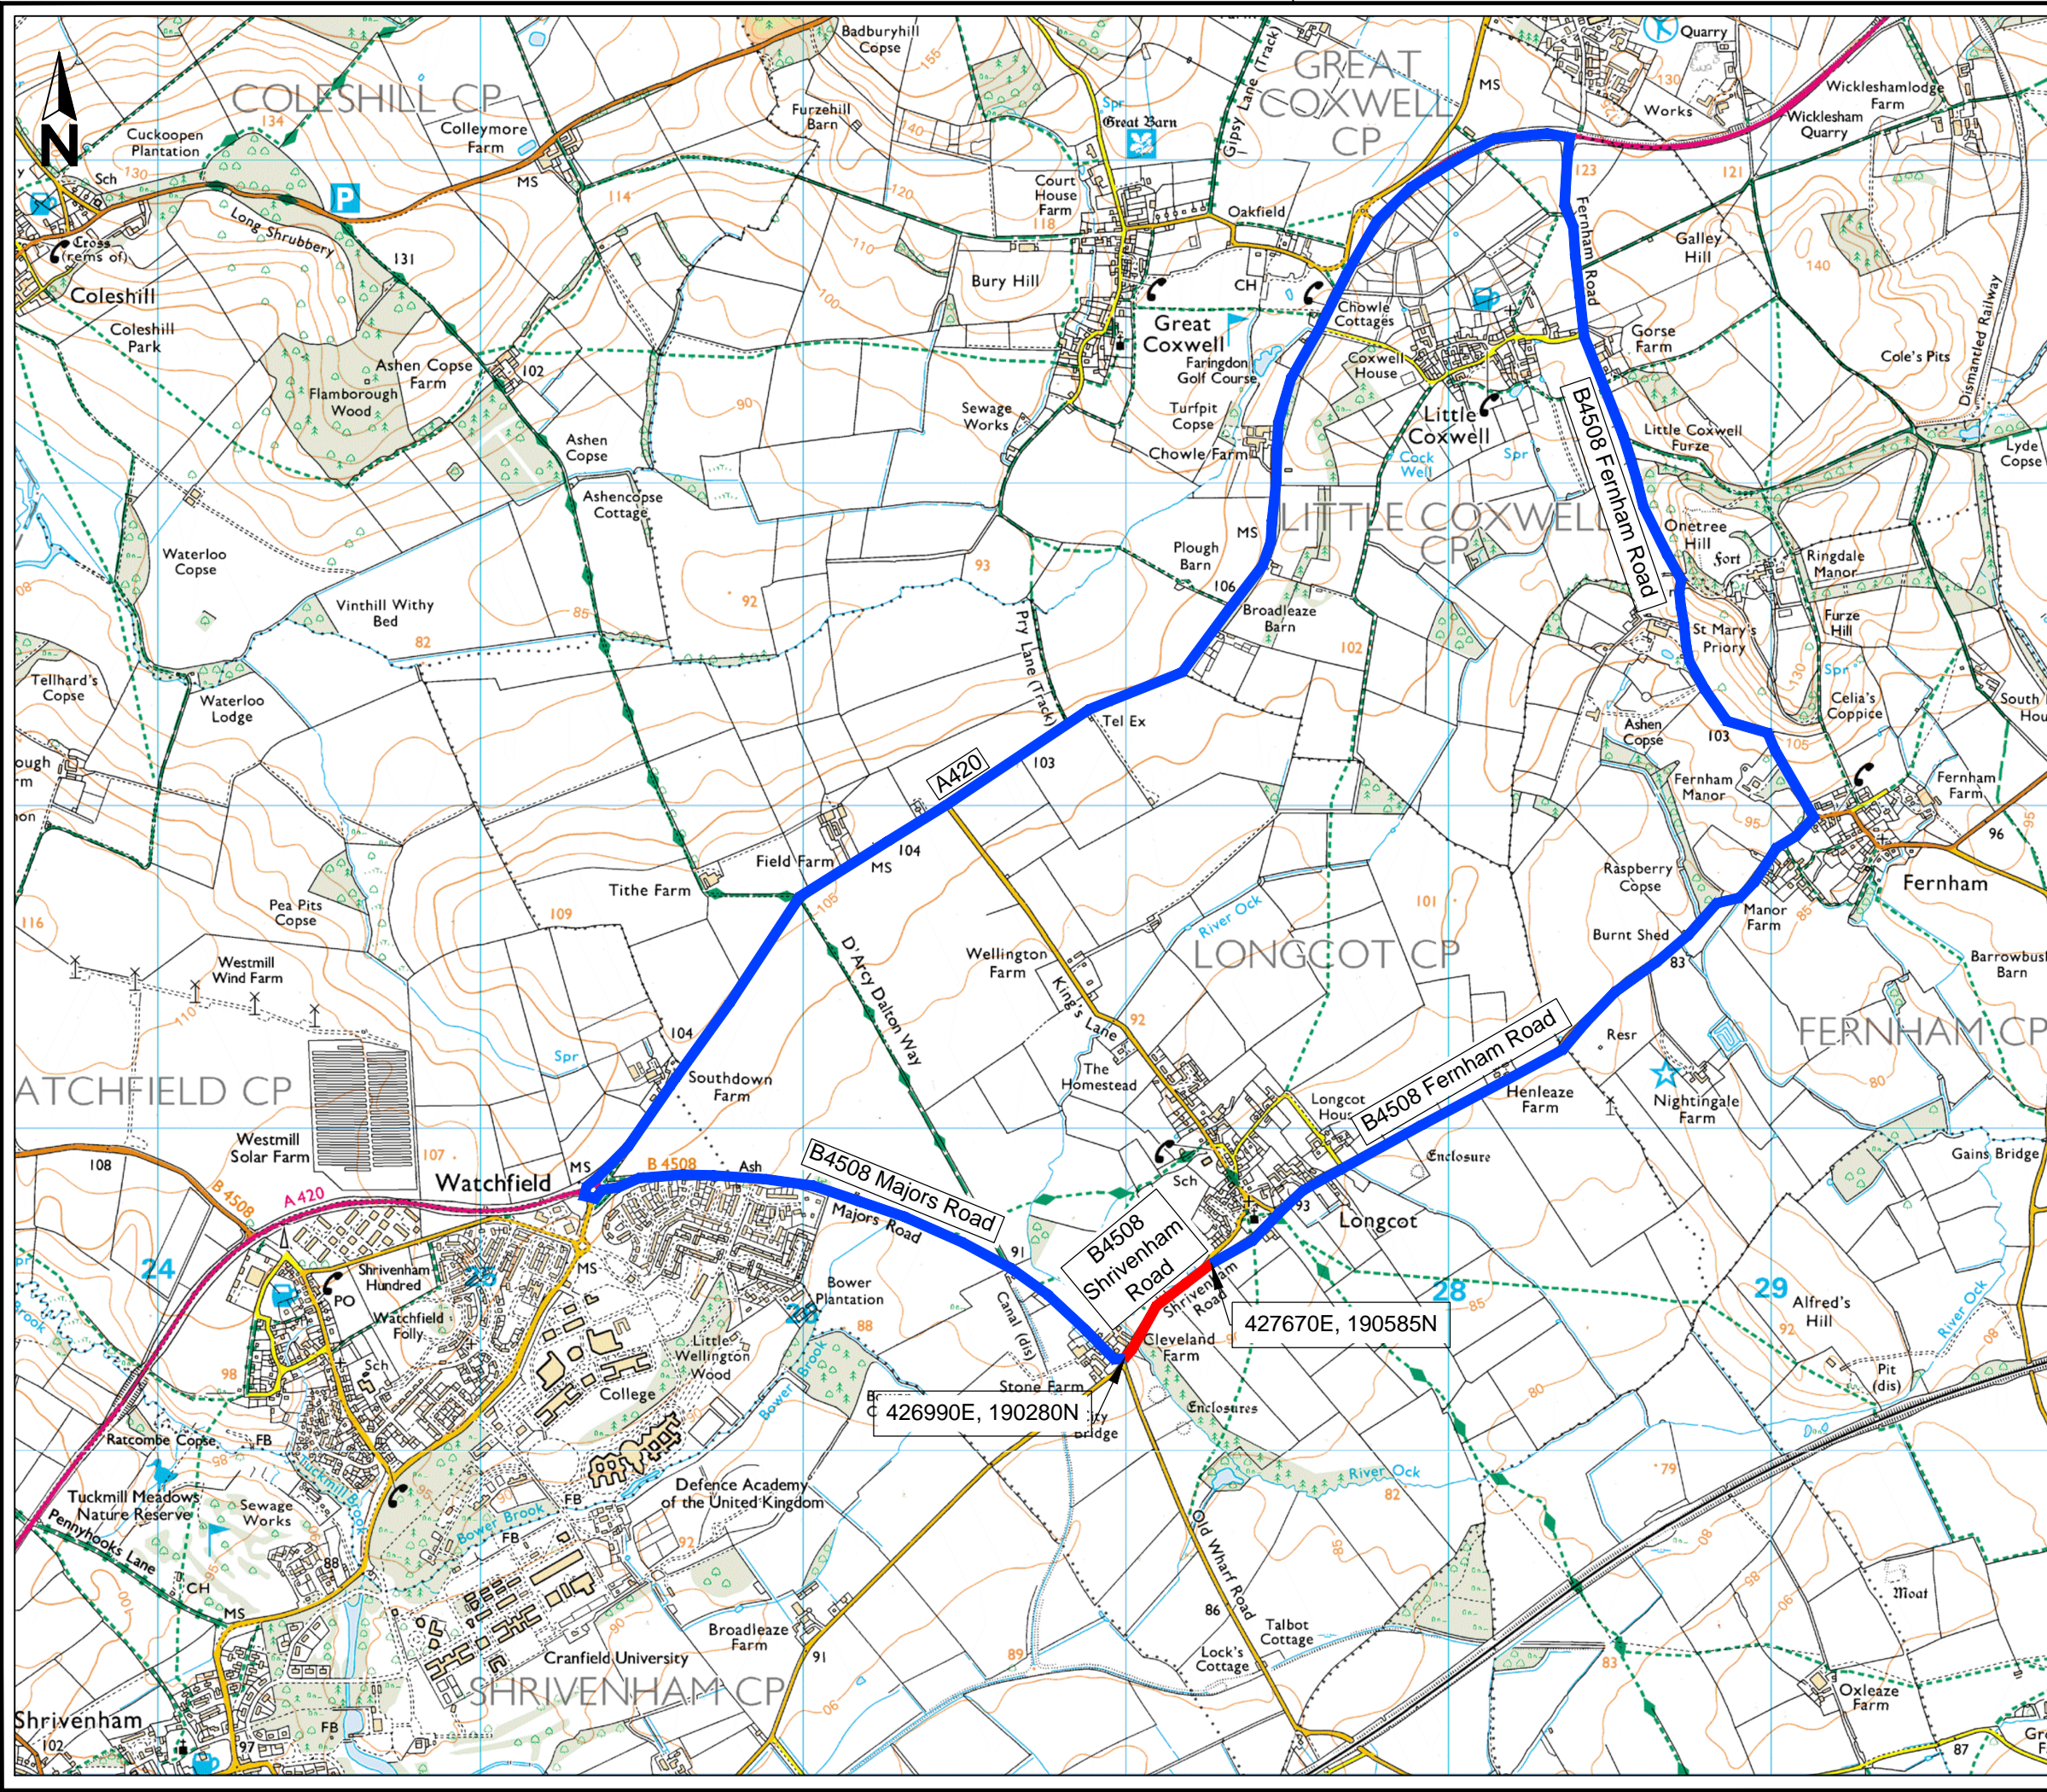

426990E, 190280N

427670E, 190585N

K:\BRIDGE FILES\0816 Cleveland\2016 Repairs\07 Drawings\B-0816-PRE-000-001 Location Plan.dwg